

MODEL 2800 MID PROFILE
 60 DIAMETER


WEST ELEVATION
 SCALE 1/4" = 1'-0"

JOY & KIRK BINGHAM
 410 ARTIST AVE.
 ENGLEWOOD, FL

DESIGN & INFORMATION © 2008 BY
NATURAL SPACES DOMES
 9755 BRIDGE RD. NORTH BRANCH, MN 55056 651-674-4242 + 800-793-7107
 WWW.NATURALSPACESDOMES.COM

BY	DATE	BY	DATE
NJH	11/8/07	BJC	5/02/08
NJH	2/29/08	BJC	5/09/08
BJC	4/04/08	BJC	6/16/08
BJC	4/15/08		
BJC	4/21/08		
BJC	4/23/08		

SHEET
1
 11/8/07

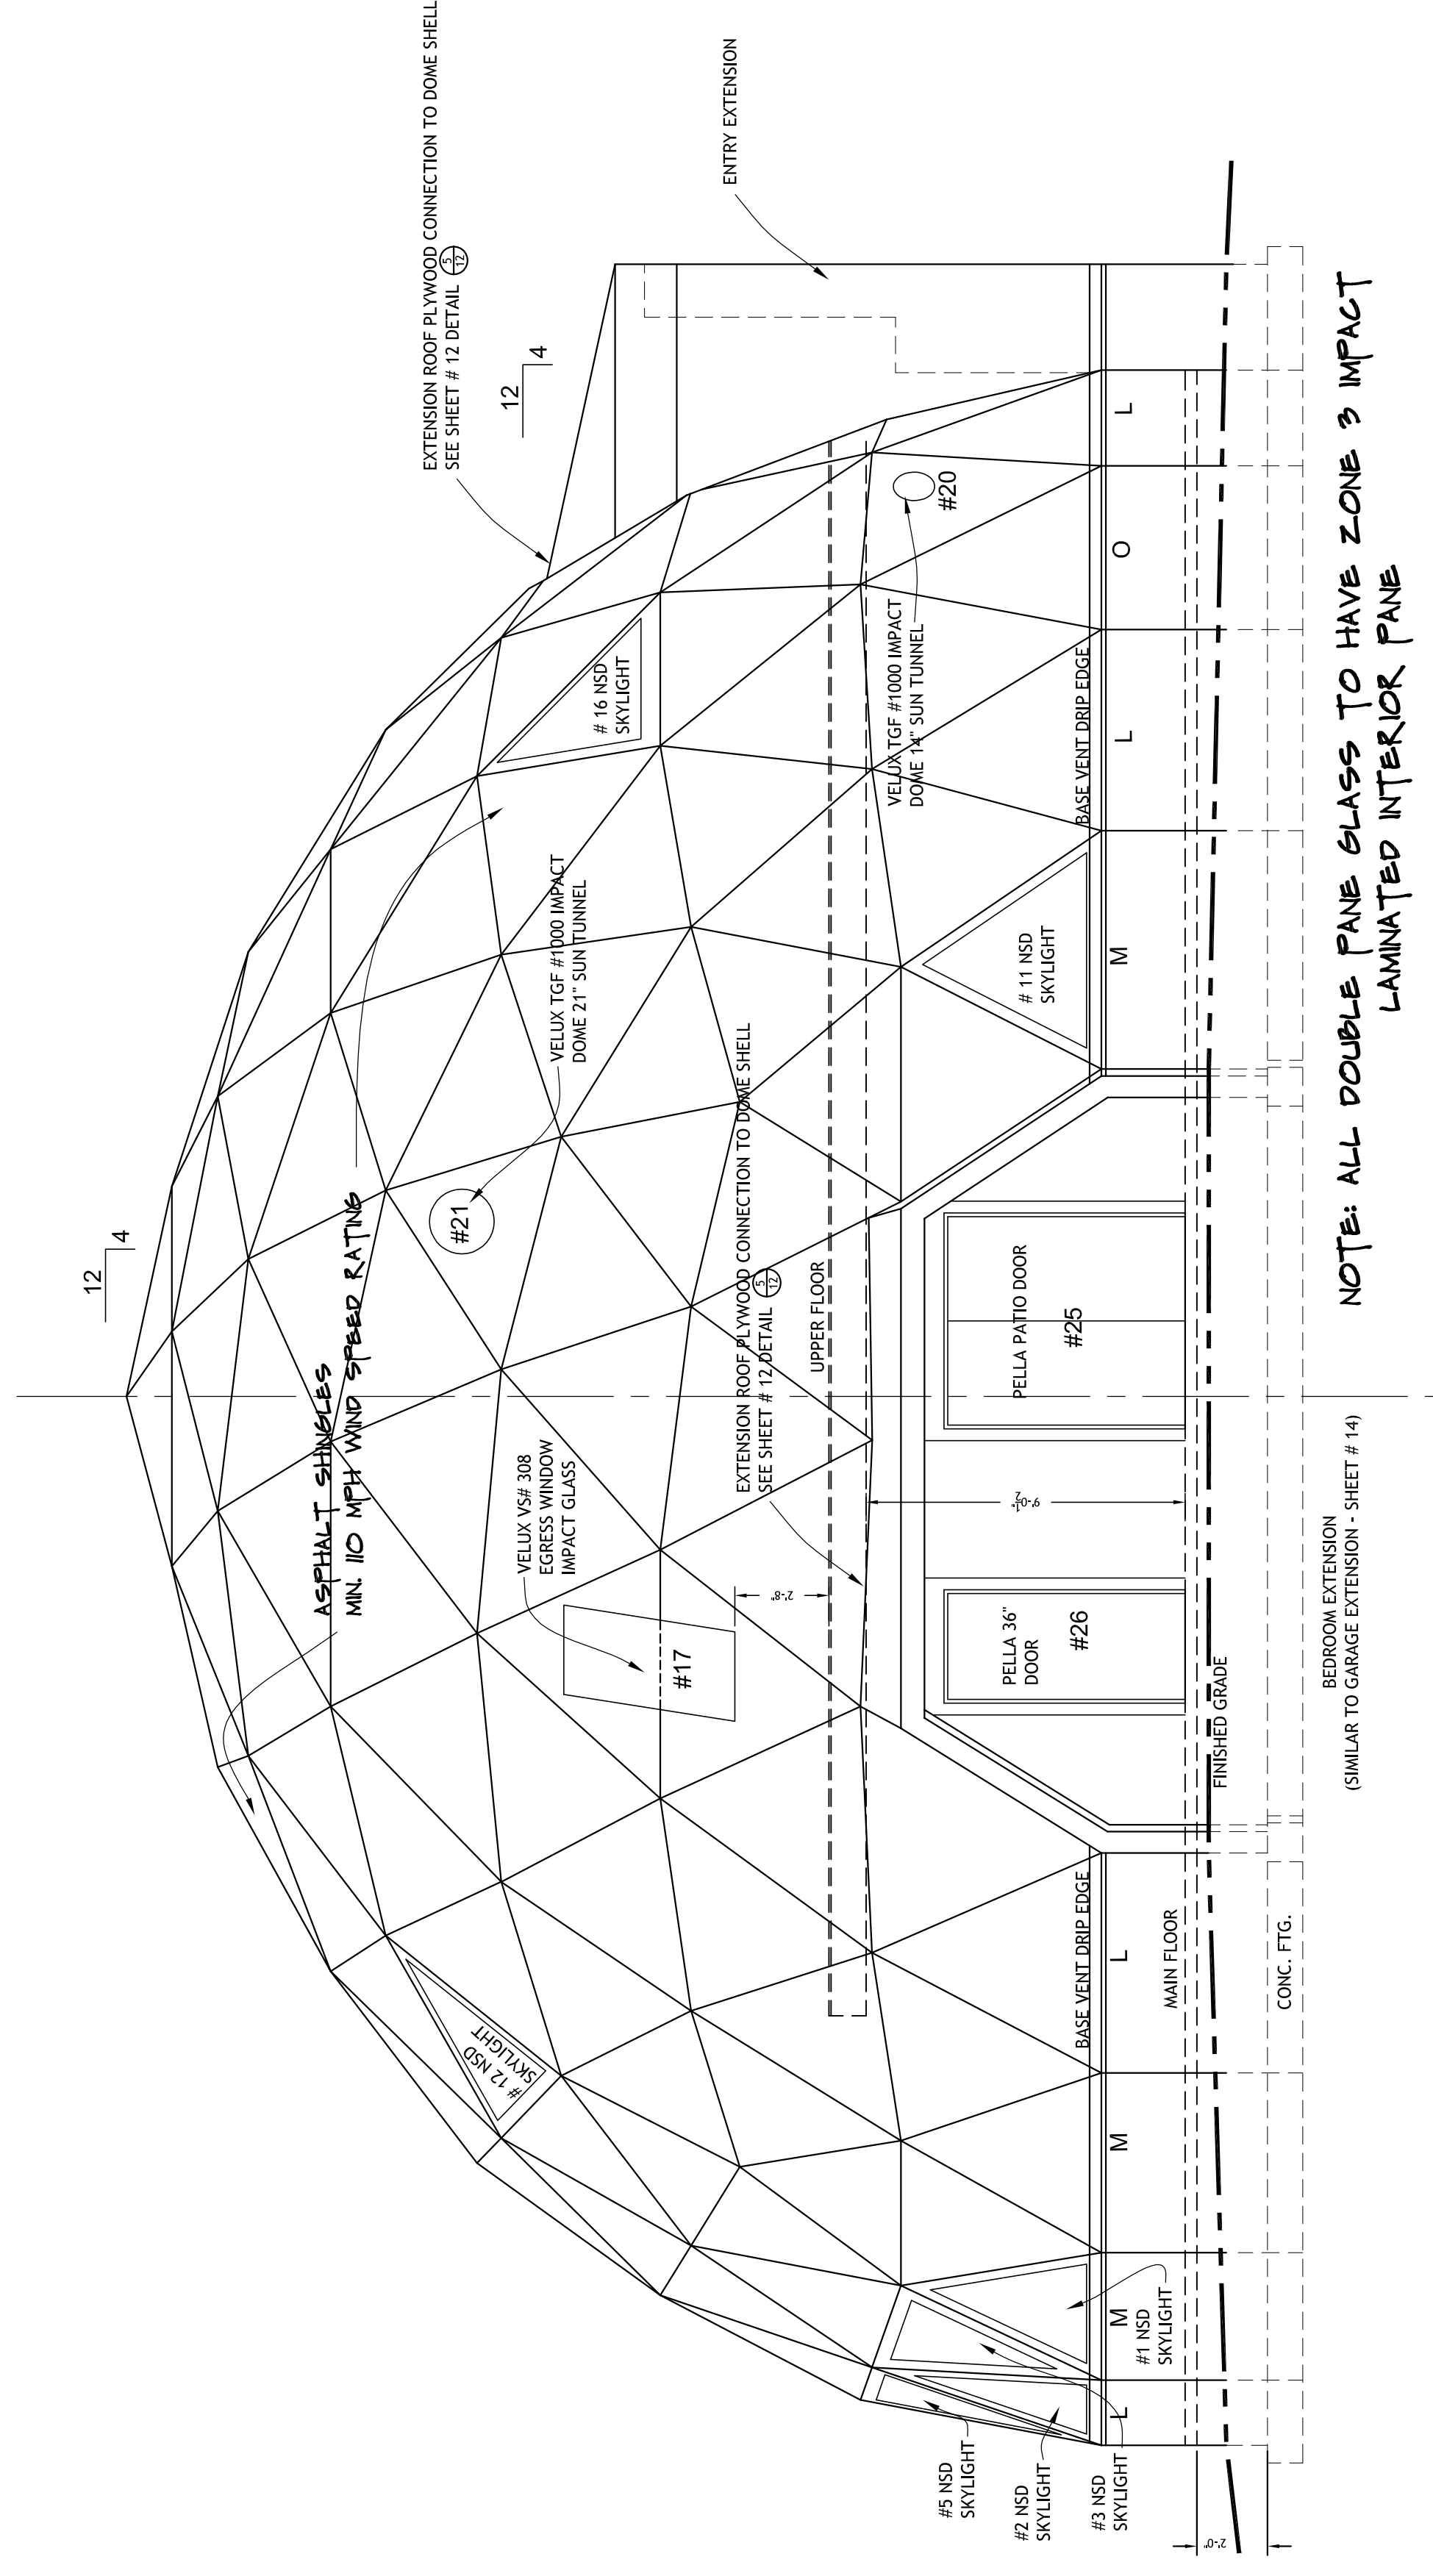

NOTE: ALL DOUBLE PANE GLASS TO HAVE ZONE 3 IMPACT LAMINATED INTERIOR PANE