

MODEL 2800 MID PROFILE
60 DIAMETER


UPPER FLOOR PLAN
WITH GRID
SCALE 1/4" = 1'-0"

JOY & KIRK BINGHAM
410 ARTIST AVE.
ENGLEWOOD, FL

DESIGN & INFORMATION © 2008 BY
NATURAL SPACES DOMES
97955 BRIDGE RD. NORTH BRANCH, MN 55056 651-674-4424 + 800-799-7107
WWW.NATURALSPACESDOMES.COM

BY	DATE	BY	DATE
NUH	11/18/07		
NUH	2/29/08		
BJC	03/24/08		
BJC	4/04/08		
BJC	5/12/08		

SHEET
7
11/8/07

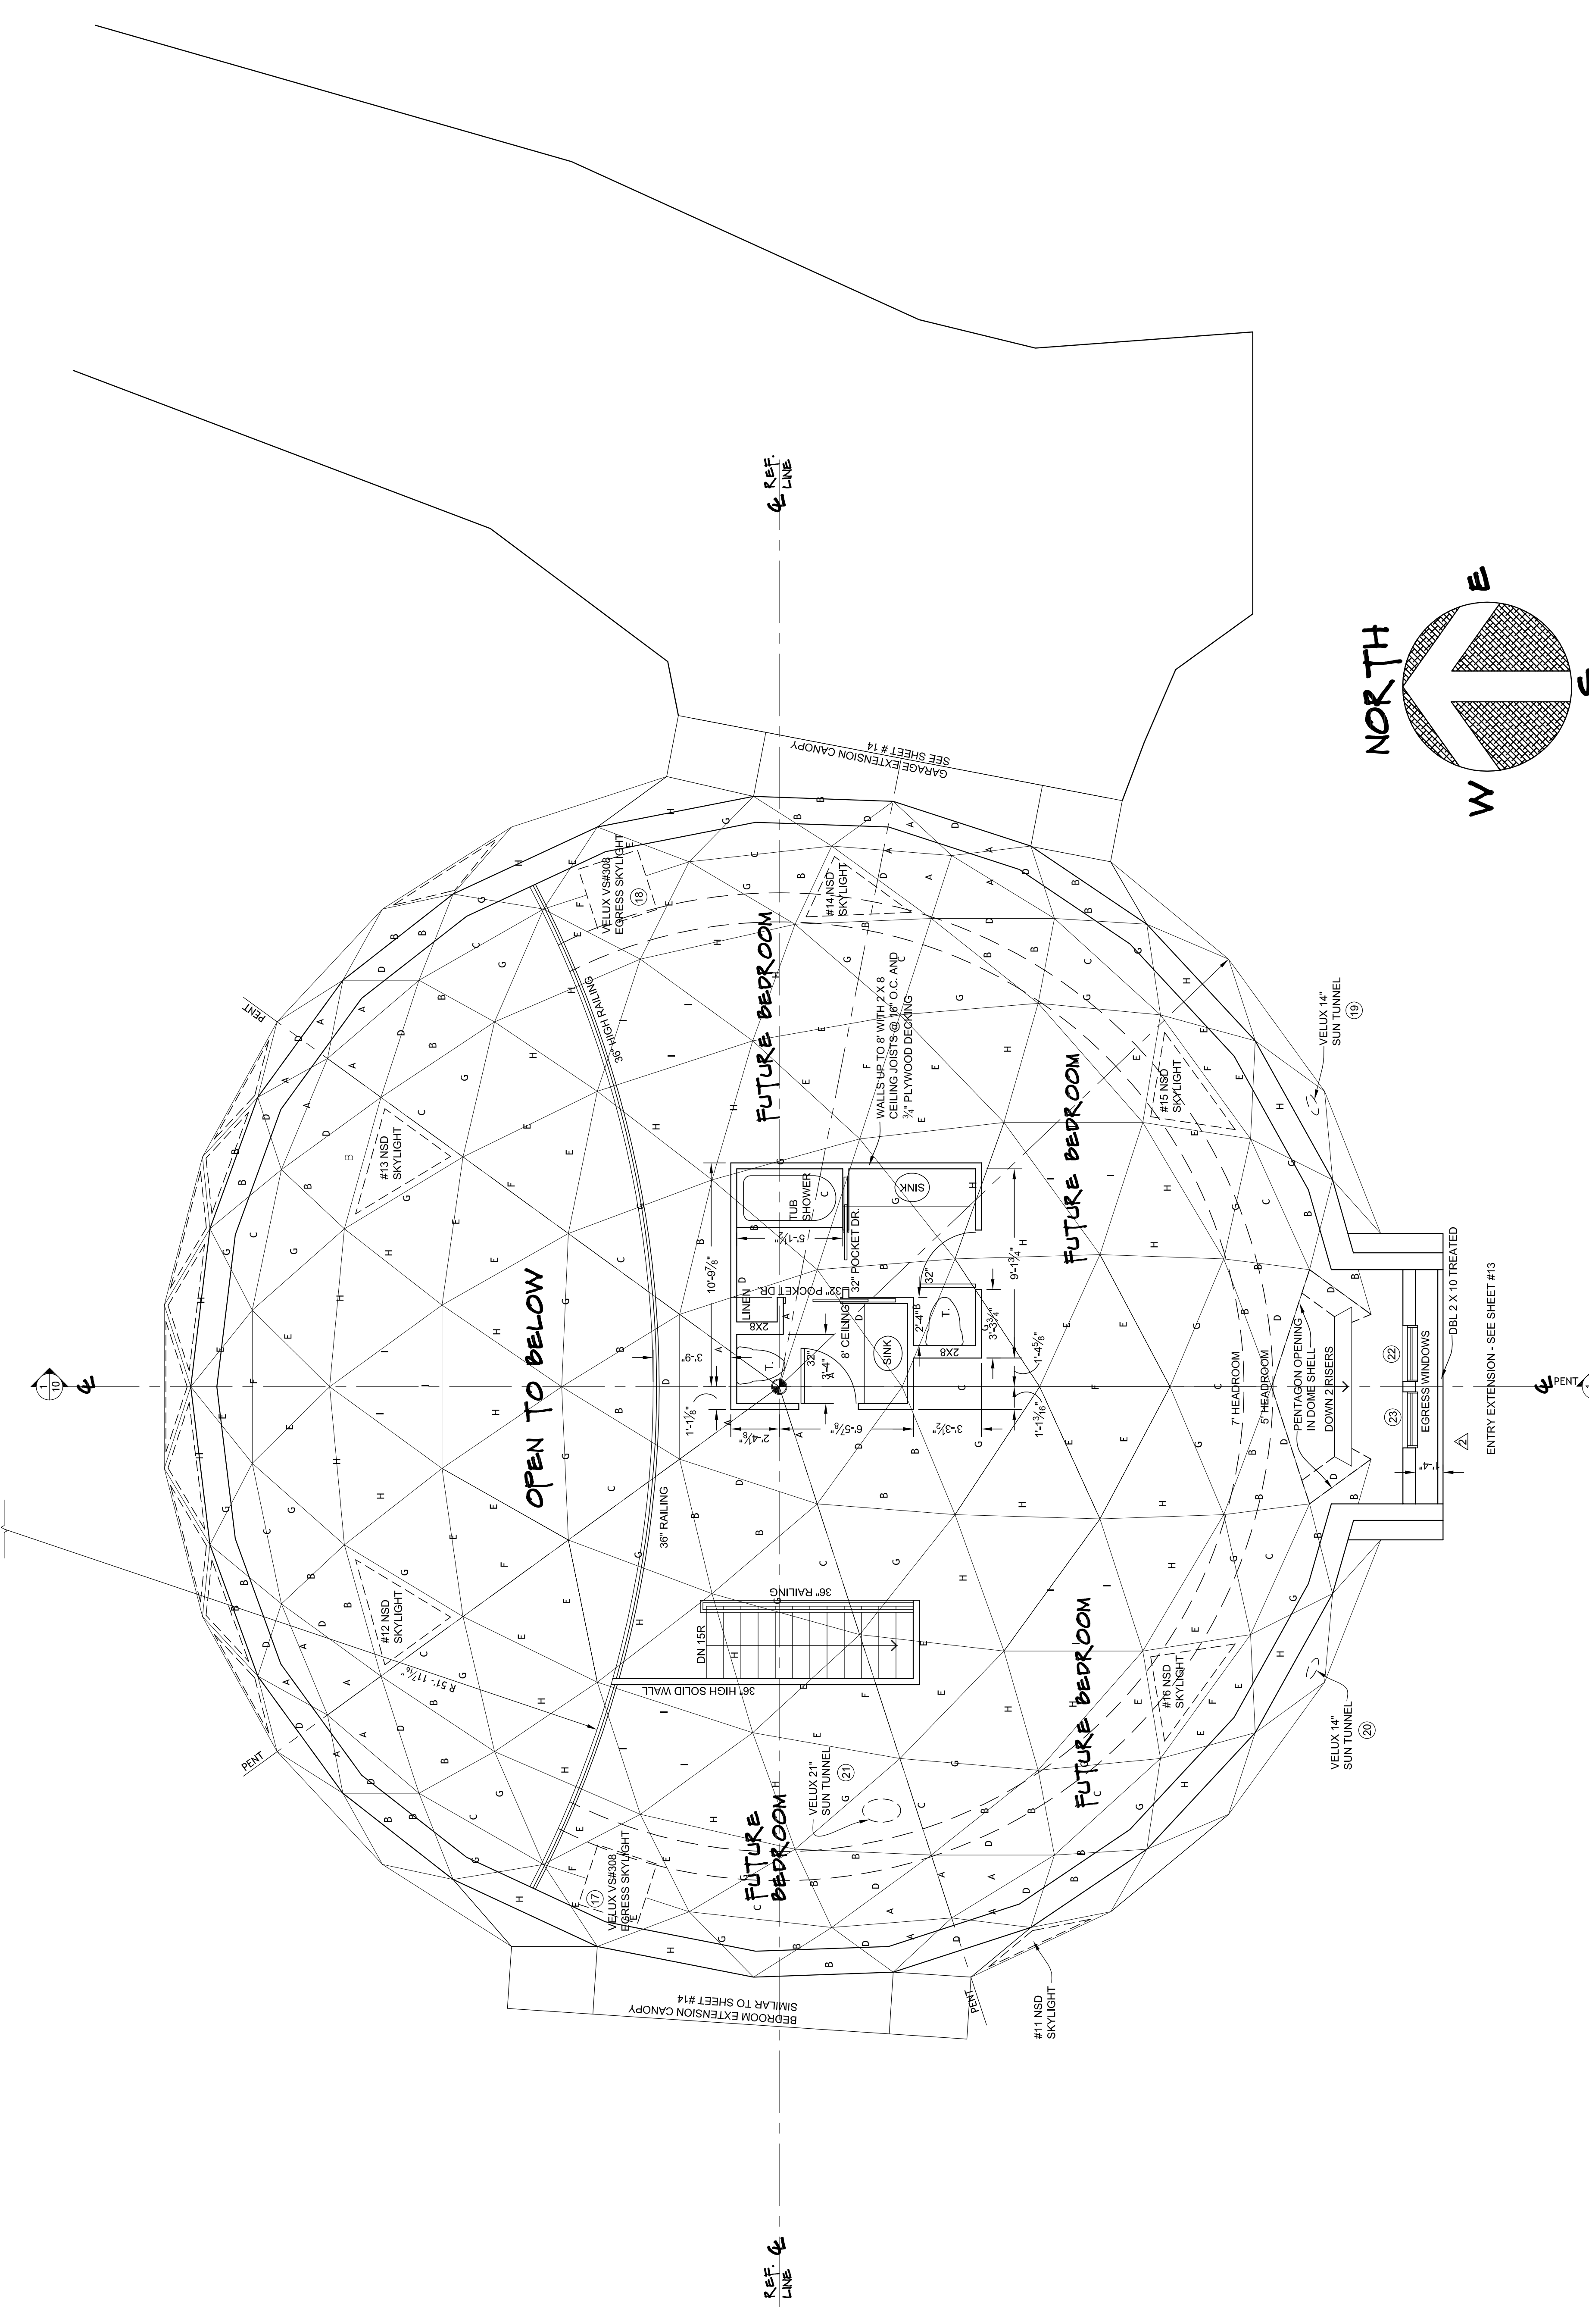

Jun 16, 2008 - 11:57am
C:\AutoCAD08\Clients\Bingham\floor plan.dwg