




5 / 12

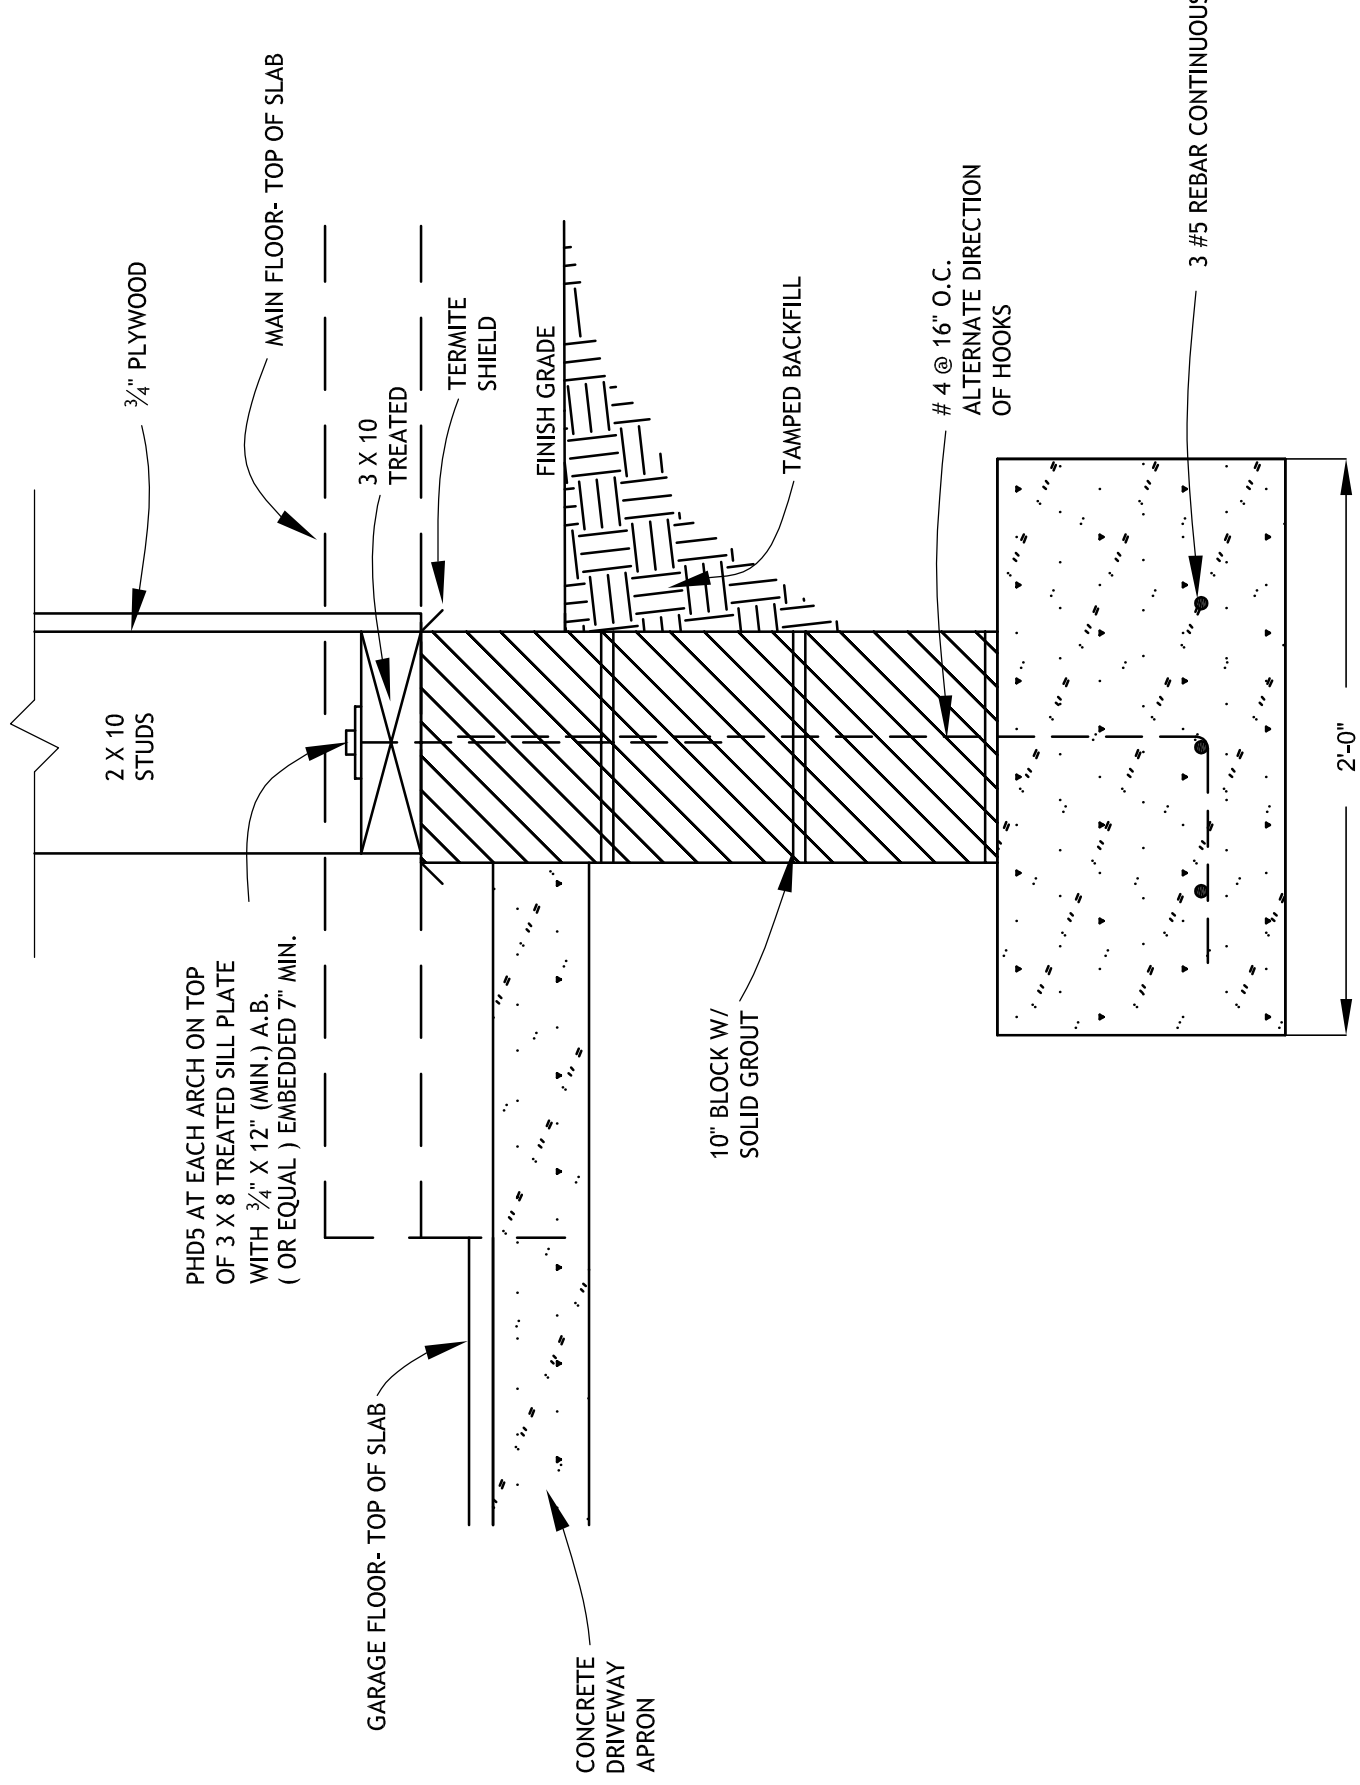


4 / 12

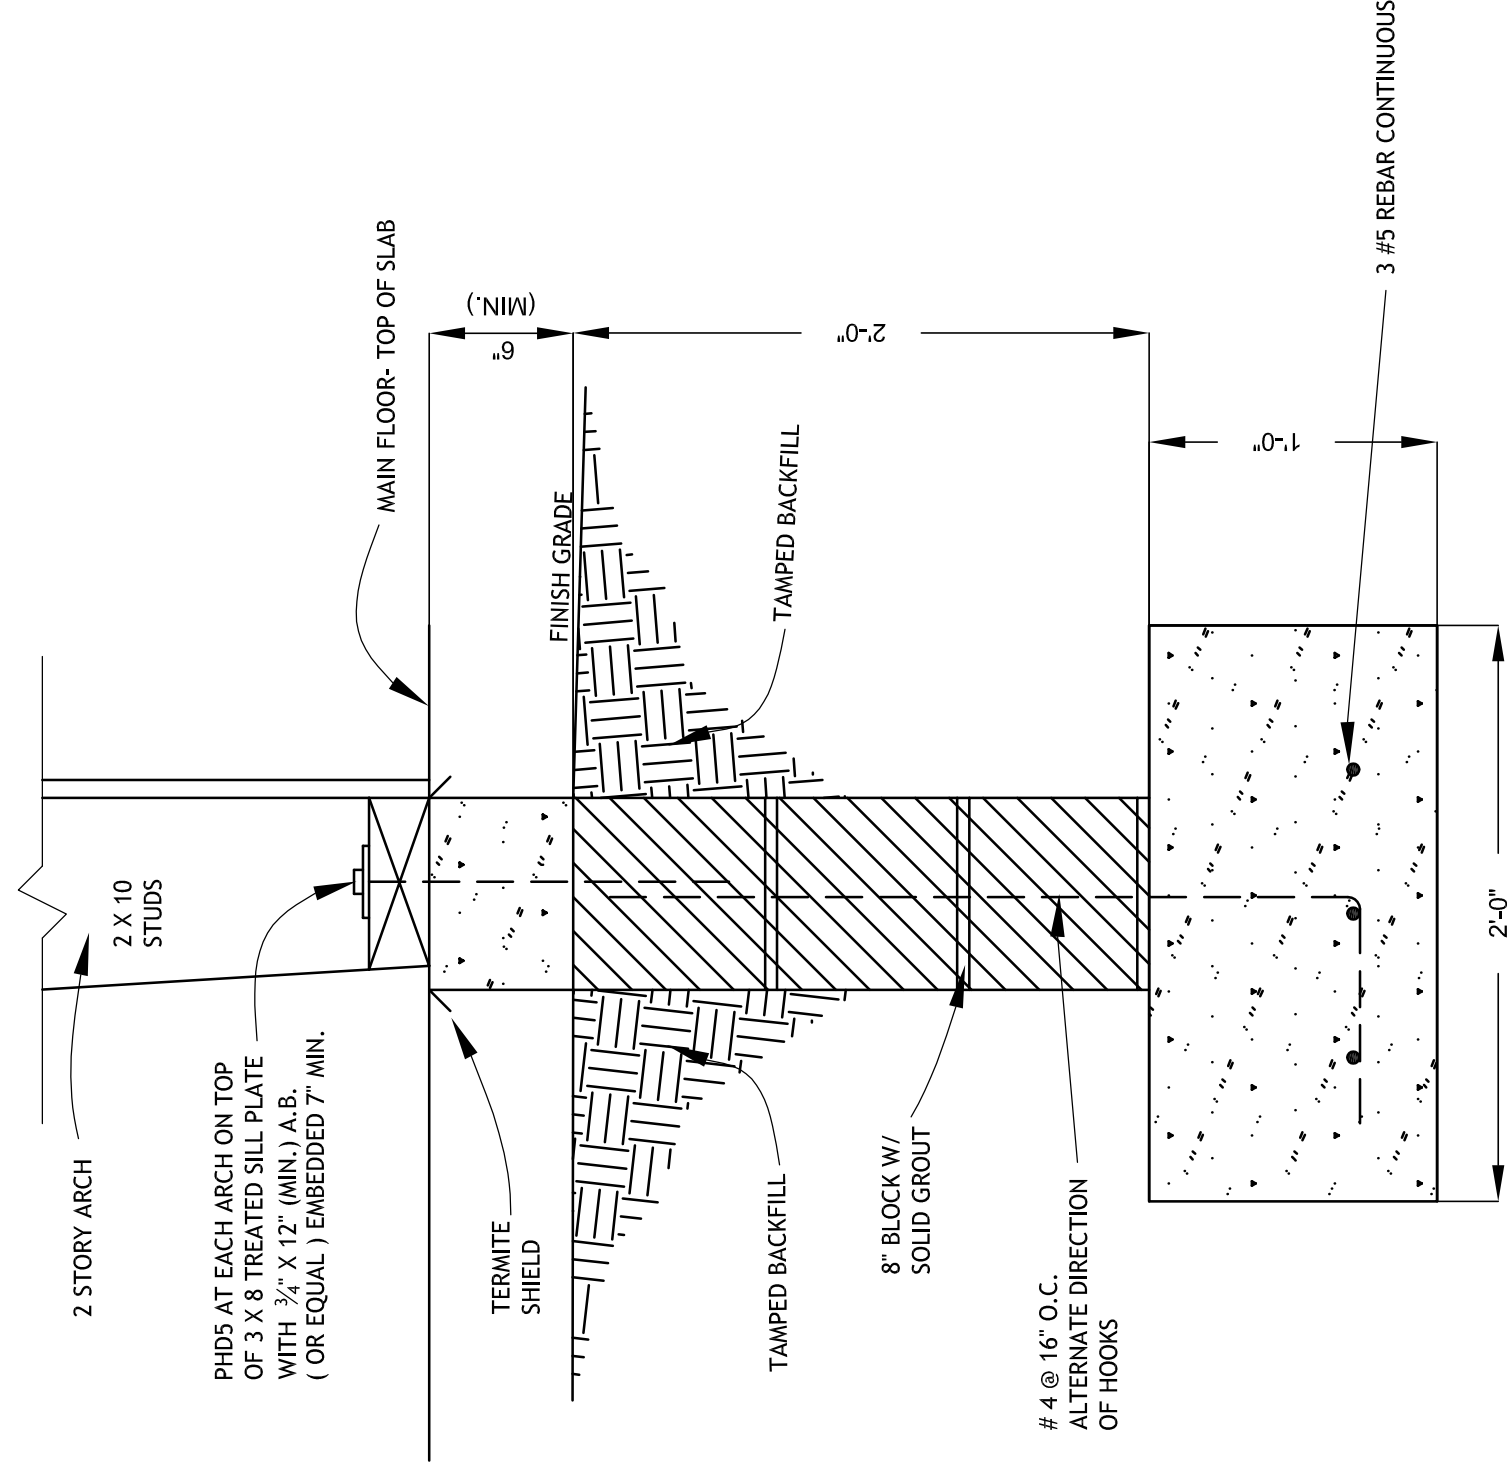

3 / 12

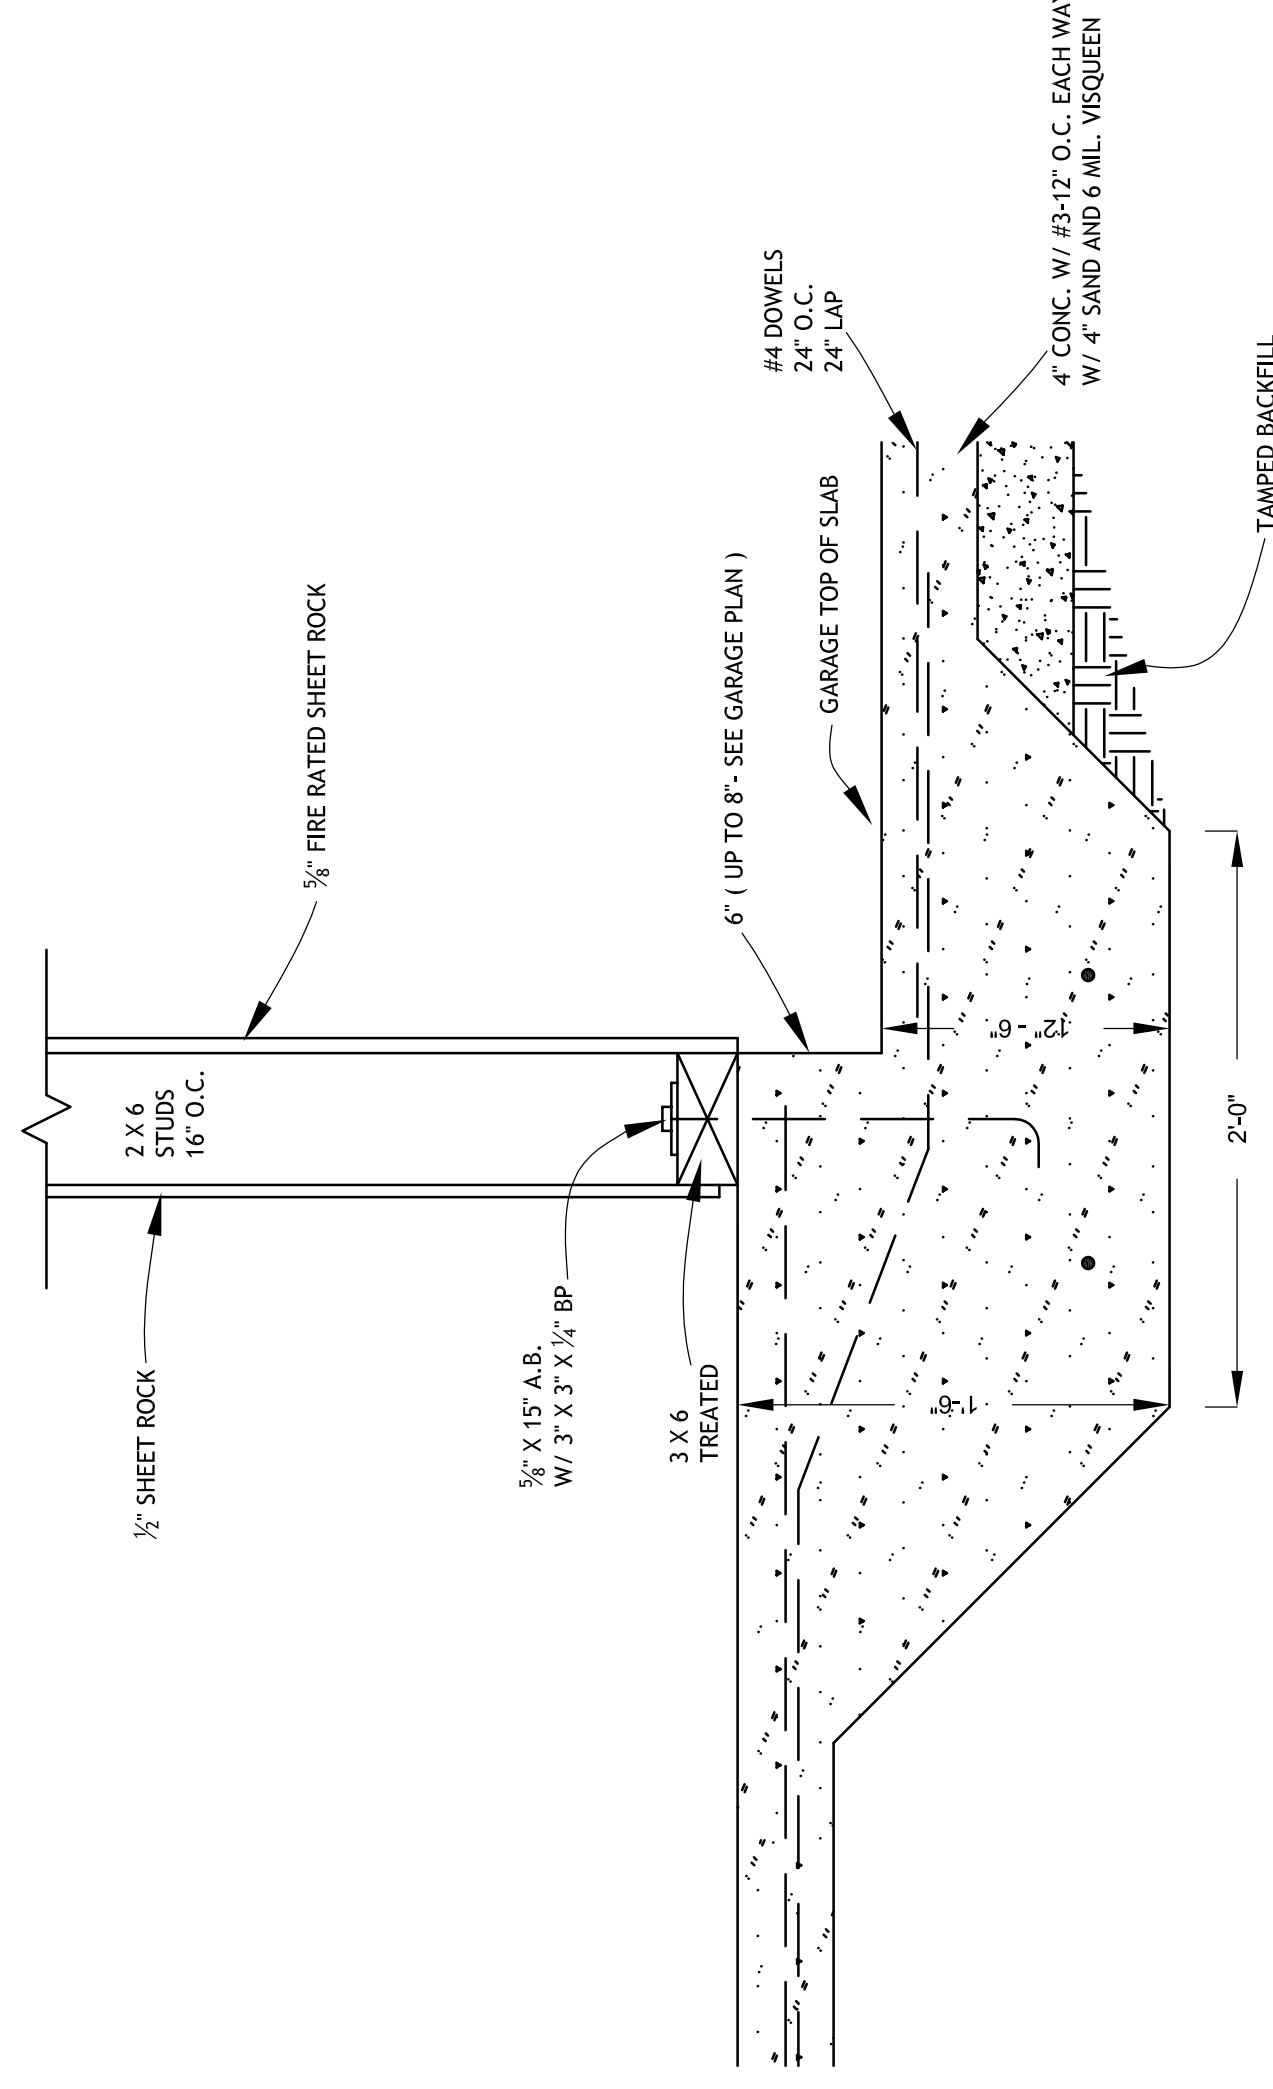

2 / 12

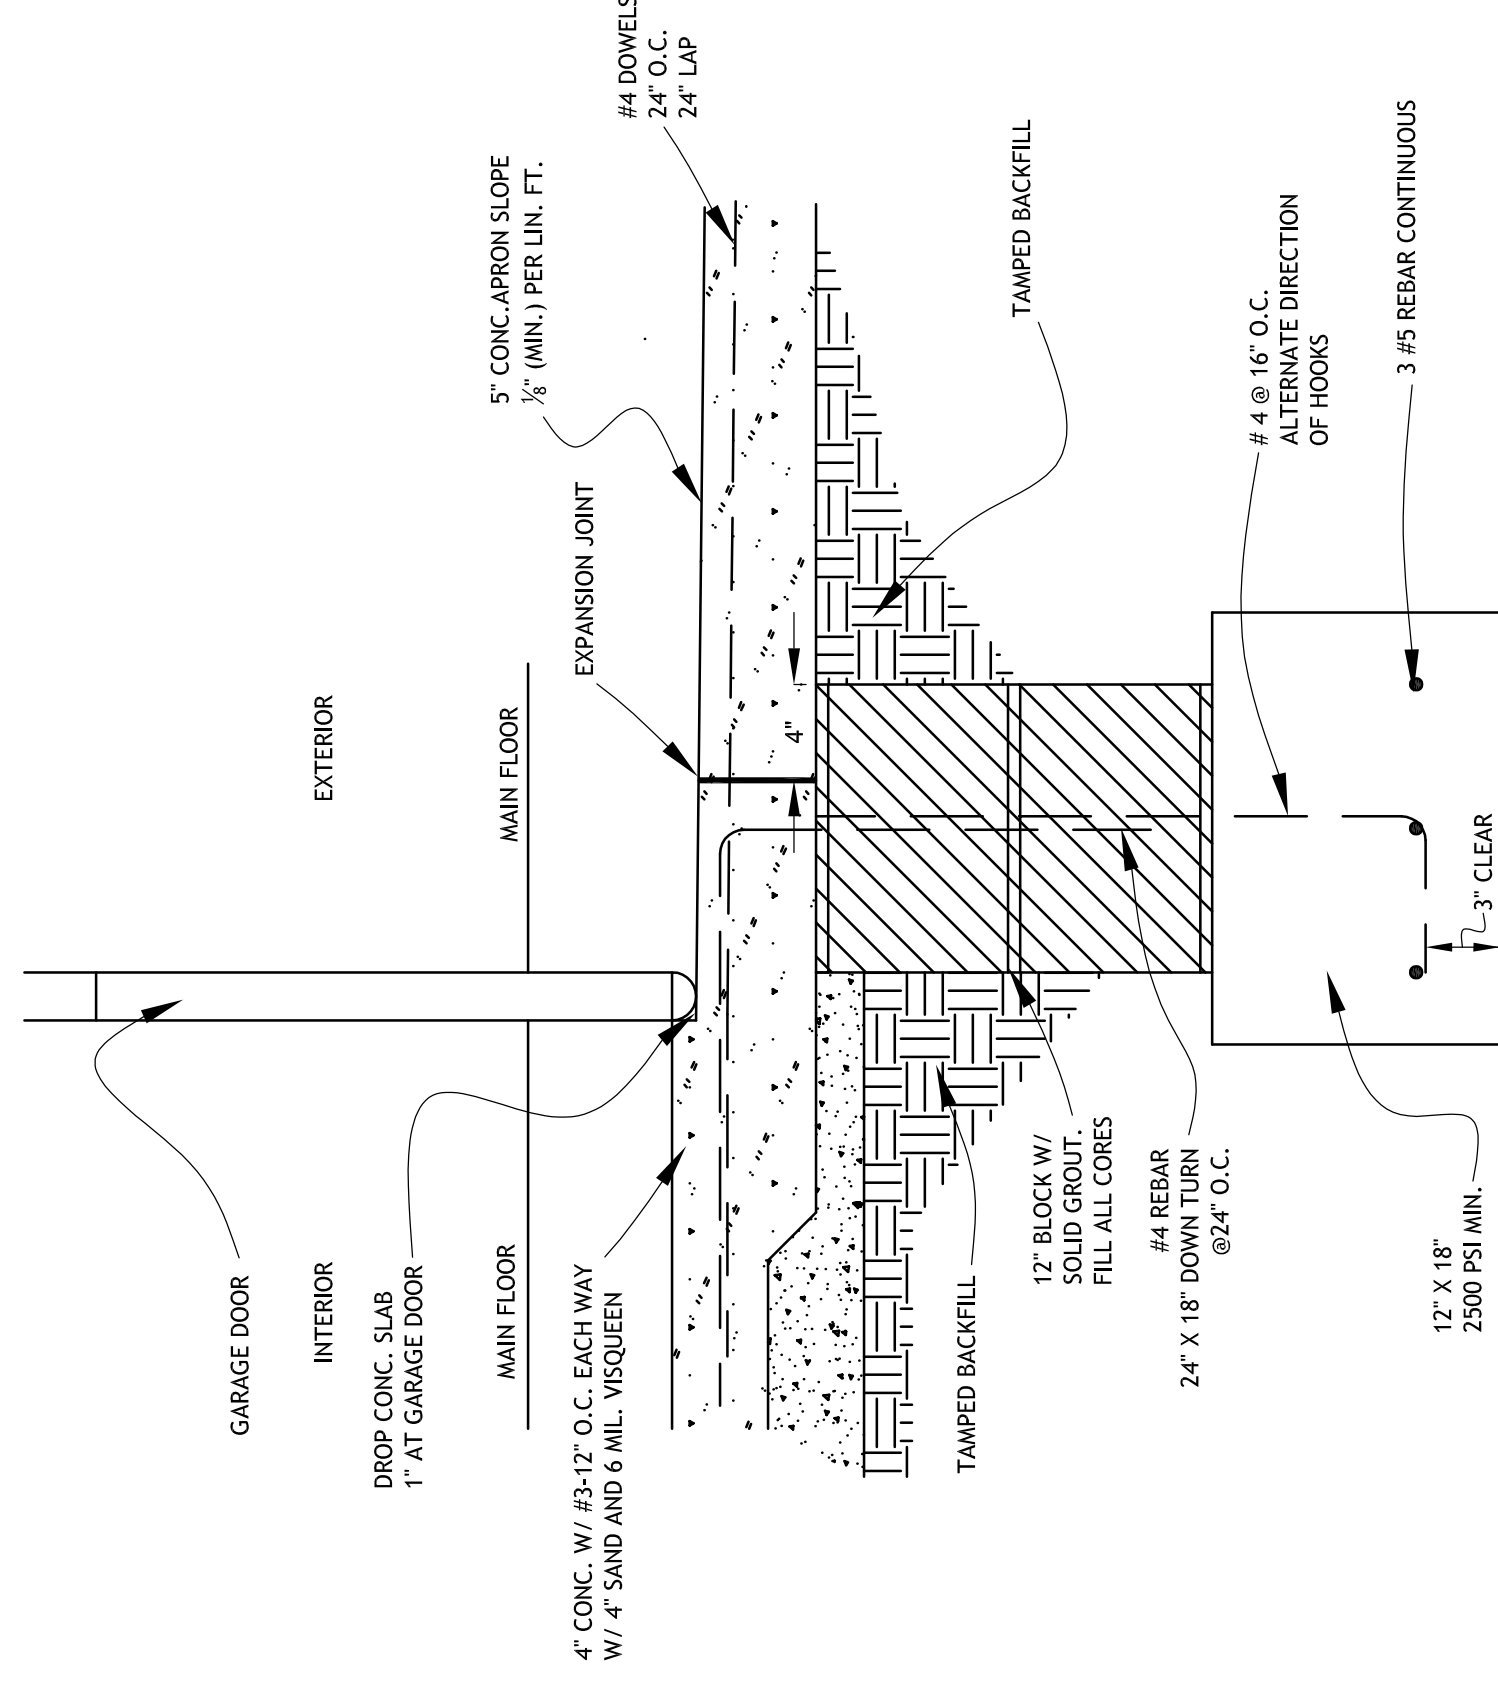

1 / 12

Jun 16, 2008 - 11:57am
L:\AutoCAD\Clients\Bingham\Floor plan.dwg

MODEL 2800 MID PROFILE
60 DIAMETER

DETAILS

SCALE 1/2" = 1'-0"

JOY & KIRK BINGHAM
410 ARTIST AVE.
ENGLEWOOD, FL

DESIGN & INFORMATION © 2008 BY
NATURAL SPACES DOMES
97955 BRIDGE RD. NORTH BRANCH, MN 55056 651-674-4424 + 800-799-7107
WWW.NATURALSPACESDOMES.COM

BY	DATE
NJH	11/8/07
NJH	2/29/08
BJC	4/07/08
BJC	4/14/08
BJC	4/15/08
BJC	4/28/08

SHEET
12
11.8.07