

Jun 16, 2008 - 11:57am
 L:\AutoCAD\Chemist\Bingham\floor plan.dwg

MODEL 2800 MID PROFILE
 60 DIAMETER


MAIN FLOOR PLAN
 SCALE 1/4" = 1'-0"

JOY & KIRK BINGHAM
 410 ARTIST AVE.
 ENGLEWOOD, FL

DESIGN & INFORMATION © 2008 BY
NATURAL SPACES DOMES
 97955 BRIDGE RD. NORTH BRANCH, MN 55056 651-674-4292 + 800-799-7107
 WWW.NATURALSPACESDOMES.COM


BY	DATE	BY	DATE
NUH	11/8/07	BJC	5/02/08
NUH	2/29/08	BJC	6/16/08
BJC	03/24/08		
BJC	4/02/08		
BJC	4/04/08		
BJC	4/23/08		

SHEET
5
 11/8/07

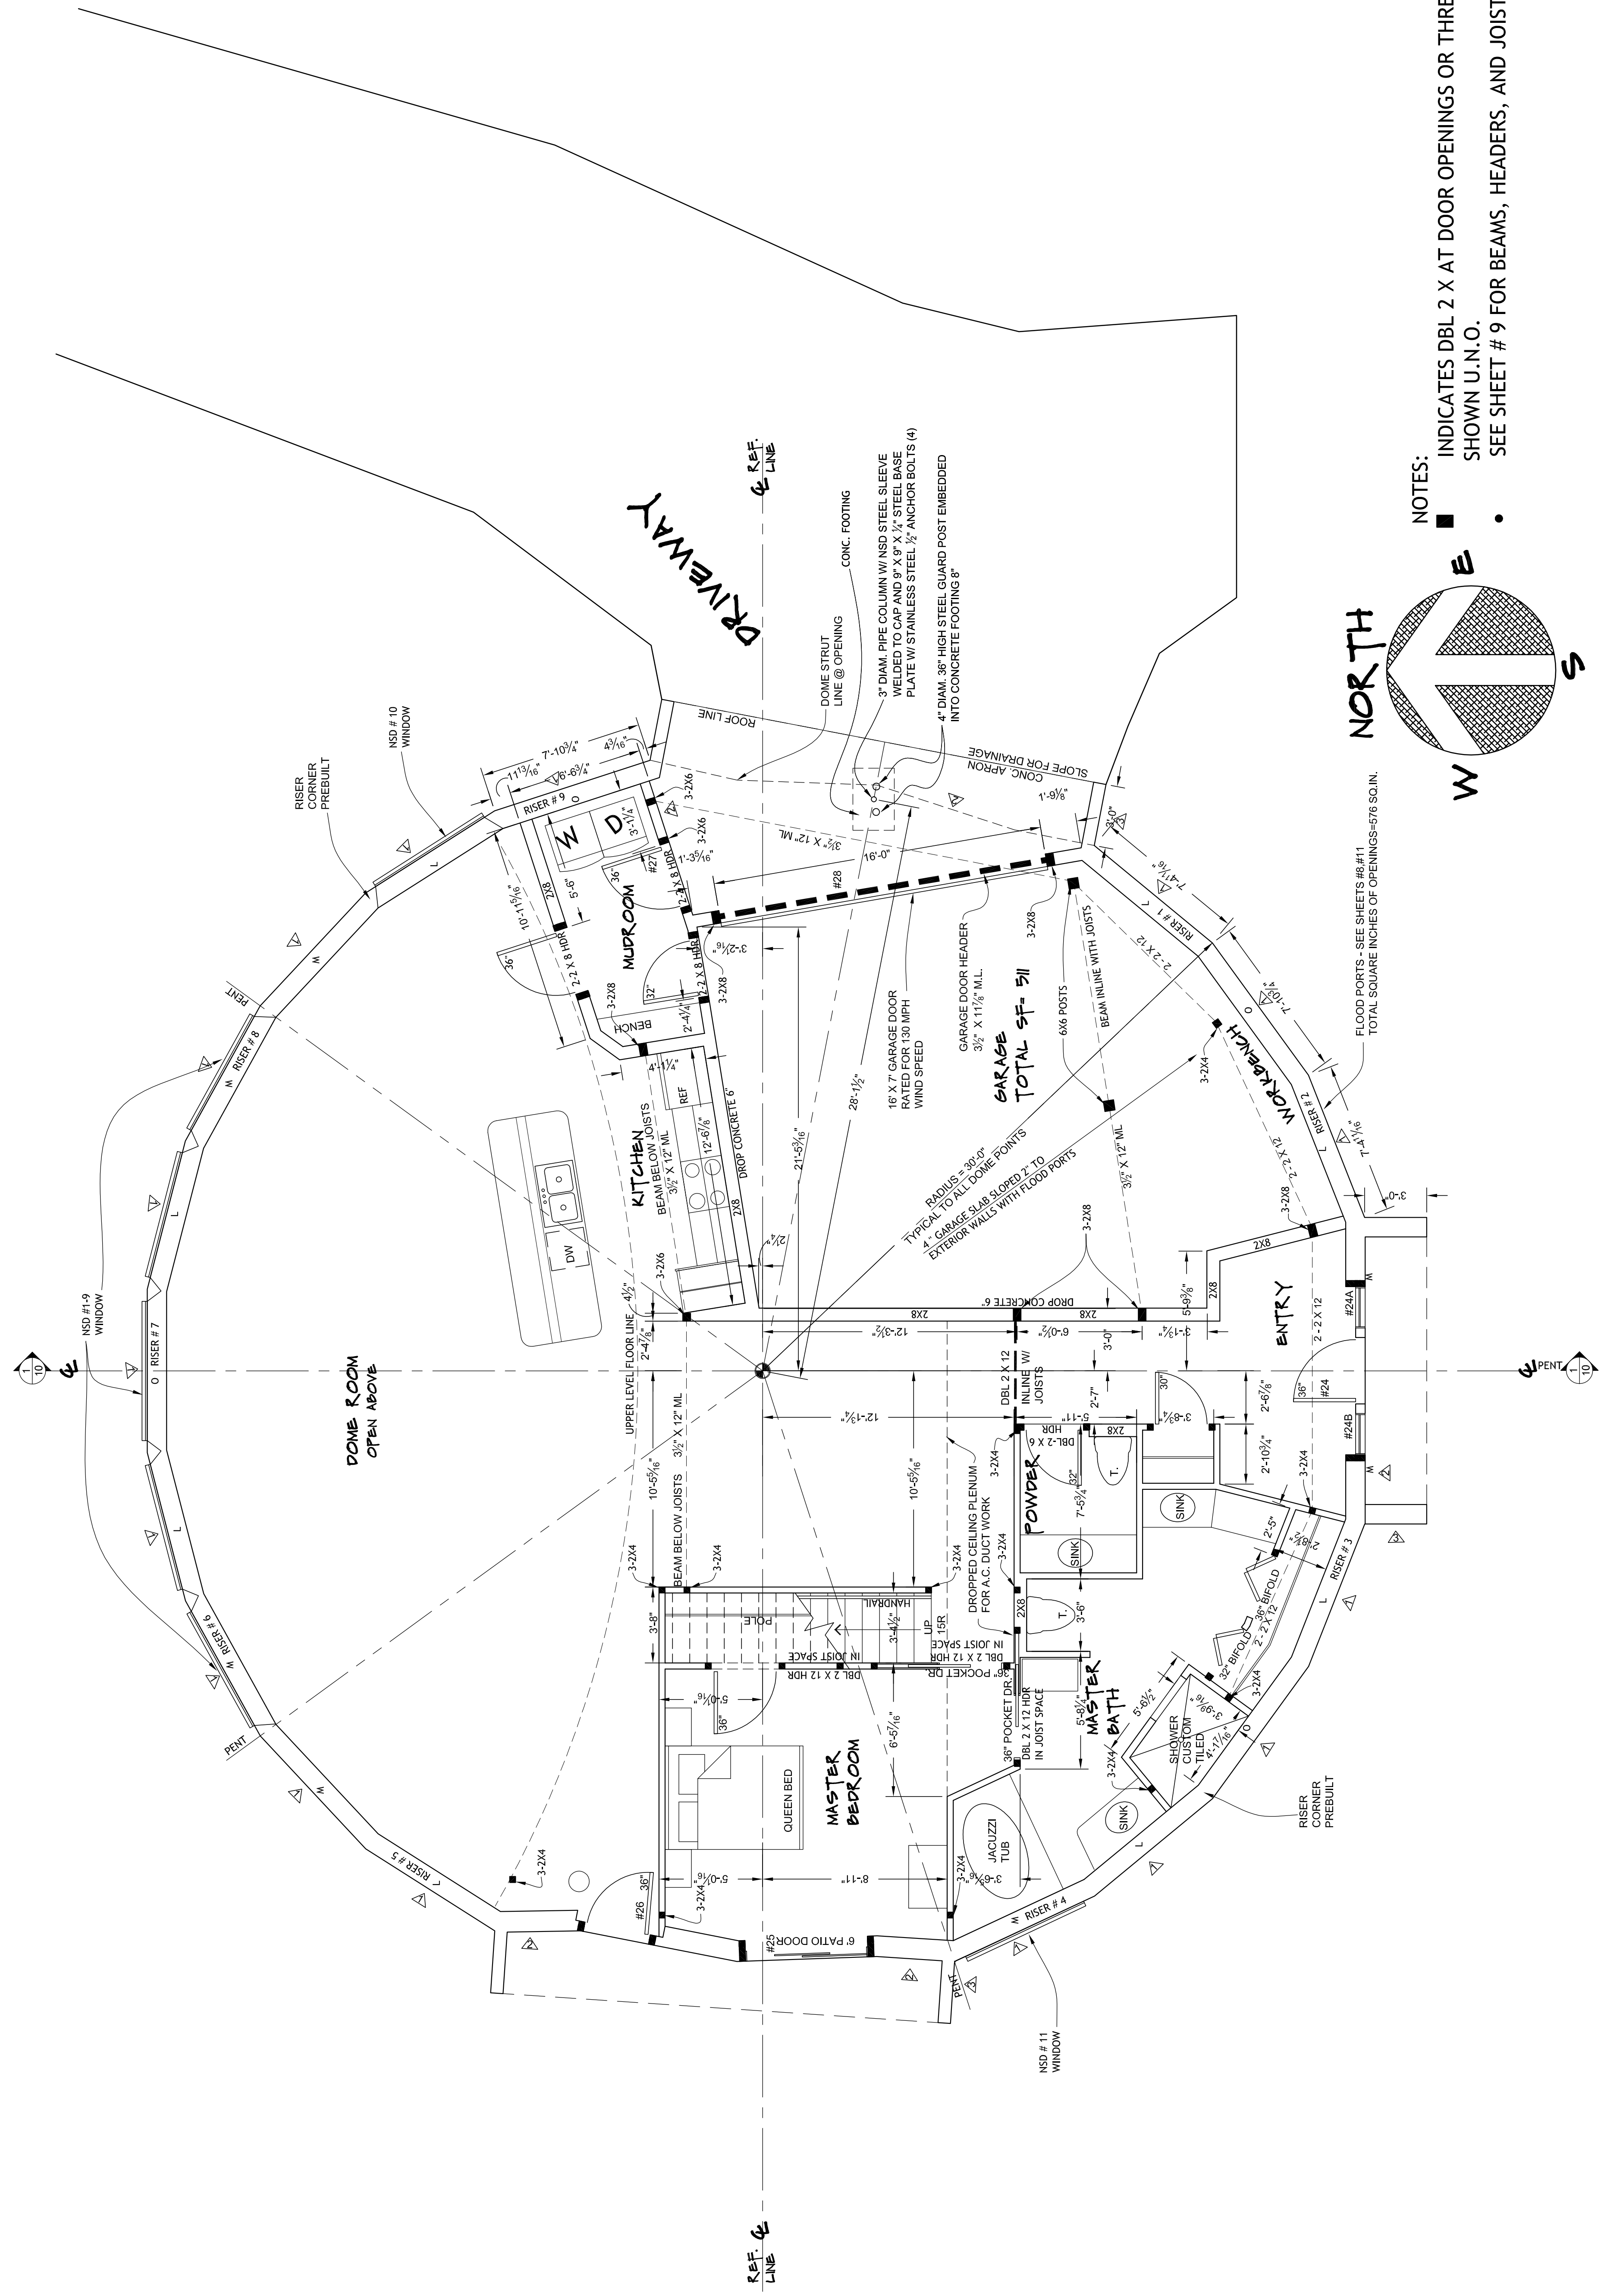

NOTES:

- INDICATES DBL 2 X AT DOOR OPENINGS OR THREE 2 X UNDER BEAMS AS SHOWN U.N.O.
- SEE SHEET # 9 FOR BEAMS, HEADERS, AND JOISTS

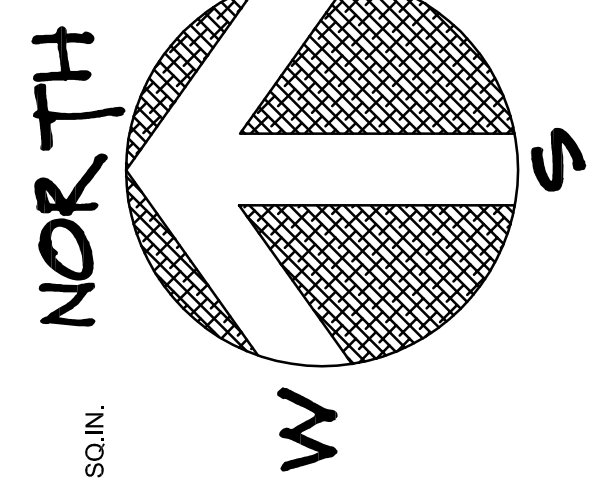

FLOOD PORTS - SEE SHEETS #8 & #11
 TOTAL SQUARE INCHES OF OPENINGS=576 SQ.IN.

RADIUS = 30'-0"
 TYPICAL TO ALL DOME POINTS
 A GARAGE SLAB SLOPED 2" TO EXTERIOR WALLS WITH FLOOD PORTS